




FLOOR PLAN BLD B
SCALE: 1/8"=1'-0"

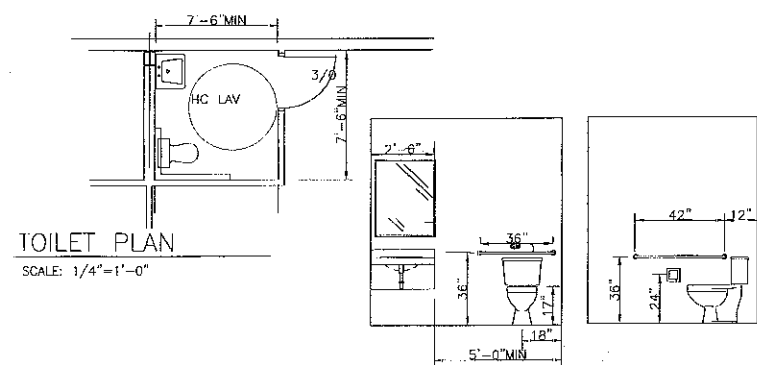

TOILET PLAN
SCALE: 1/4"=1'-0"

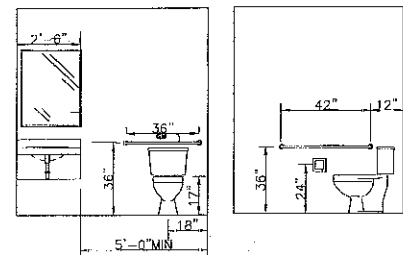


H.A.C. LAV. SECTION
SCALE: 3/8"=1'-0"

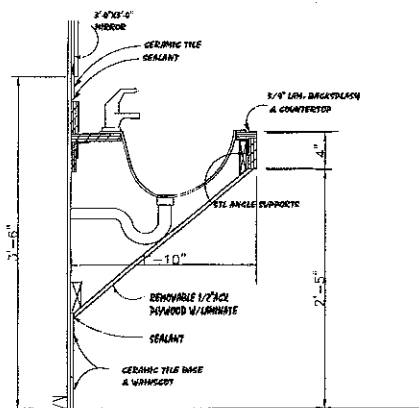


H.C. LAV. SECTION
SCALE: 1 1/2"=1'-0"


SMITHFIELD COMMONS AT CHURCH STREET
SOUTH CHURCH STREET
SMITHFIELD, VIRGINIA

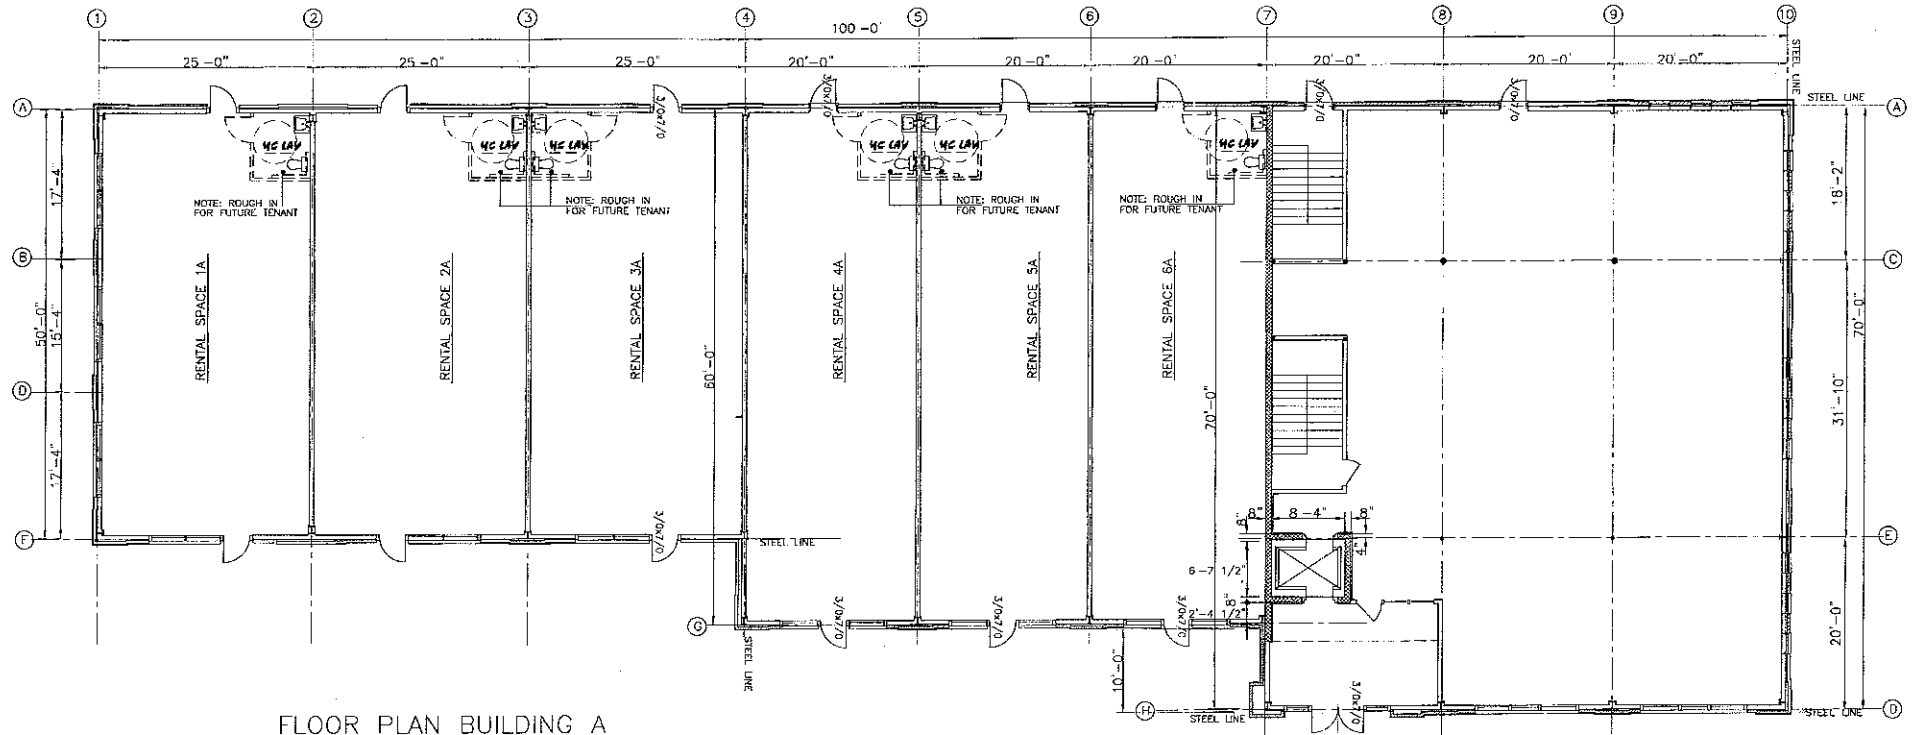

FLOOR PLAN BUILDING A
SCALE: 1/8"=1'-0"

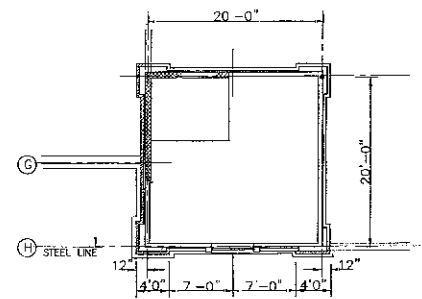

TOWER PLAN
SCALE: 1/8"=1'-0"

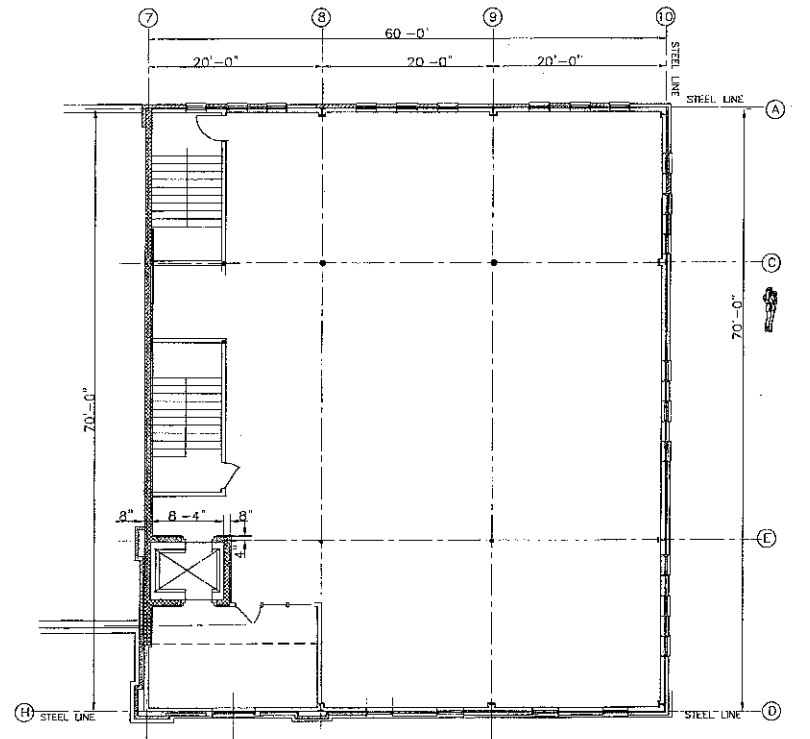

2ND FLOOR PLAN
SCALE: 1/8"=1'-0"

REVISED

DRAWN BY:
LKS
CHECKED BY:
LKS
ISSUED:
SAPRILDS
COMM NO:
25-04

FLOOR PLANS



LEON K. SMITH, ARCHITECT
62 JAMES RIVER LANE
NEWPORT NEWS, VA
757-599-6140

SHEET
A101
OF